
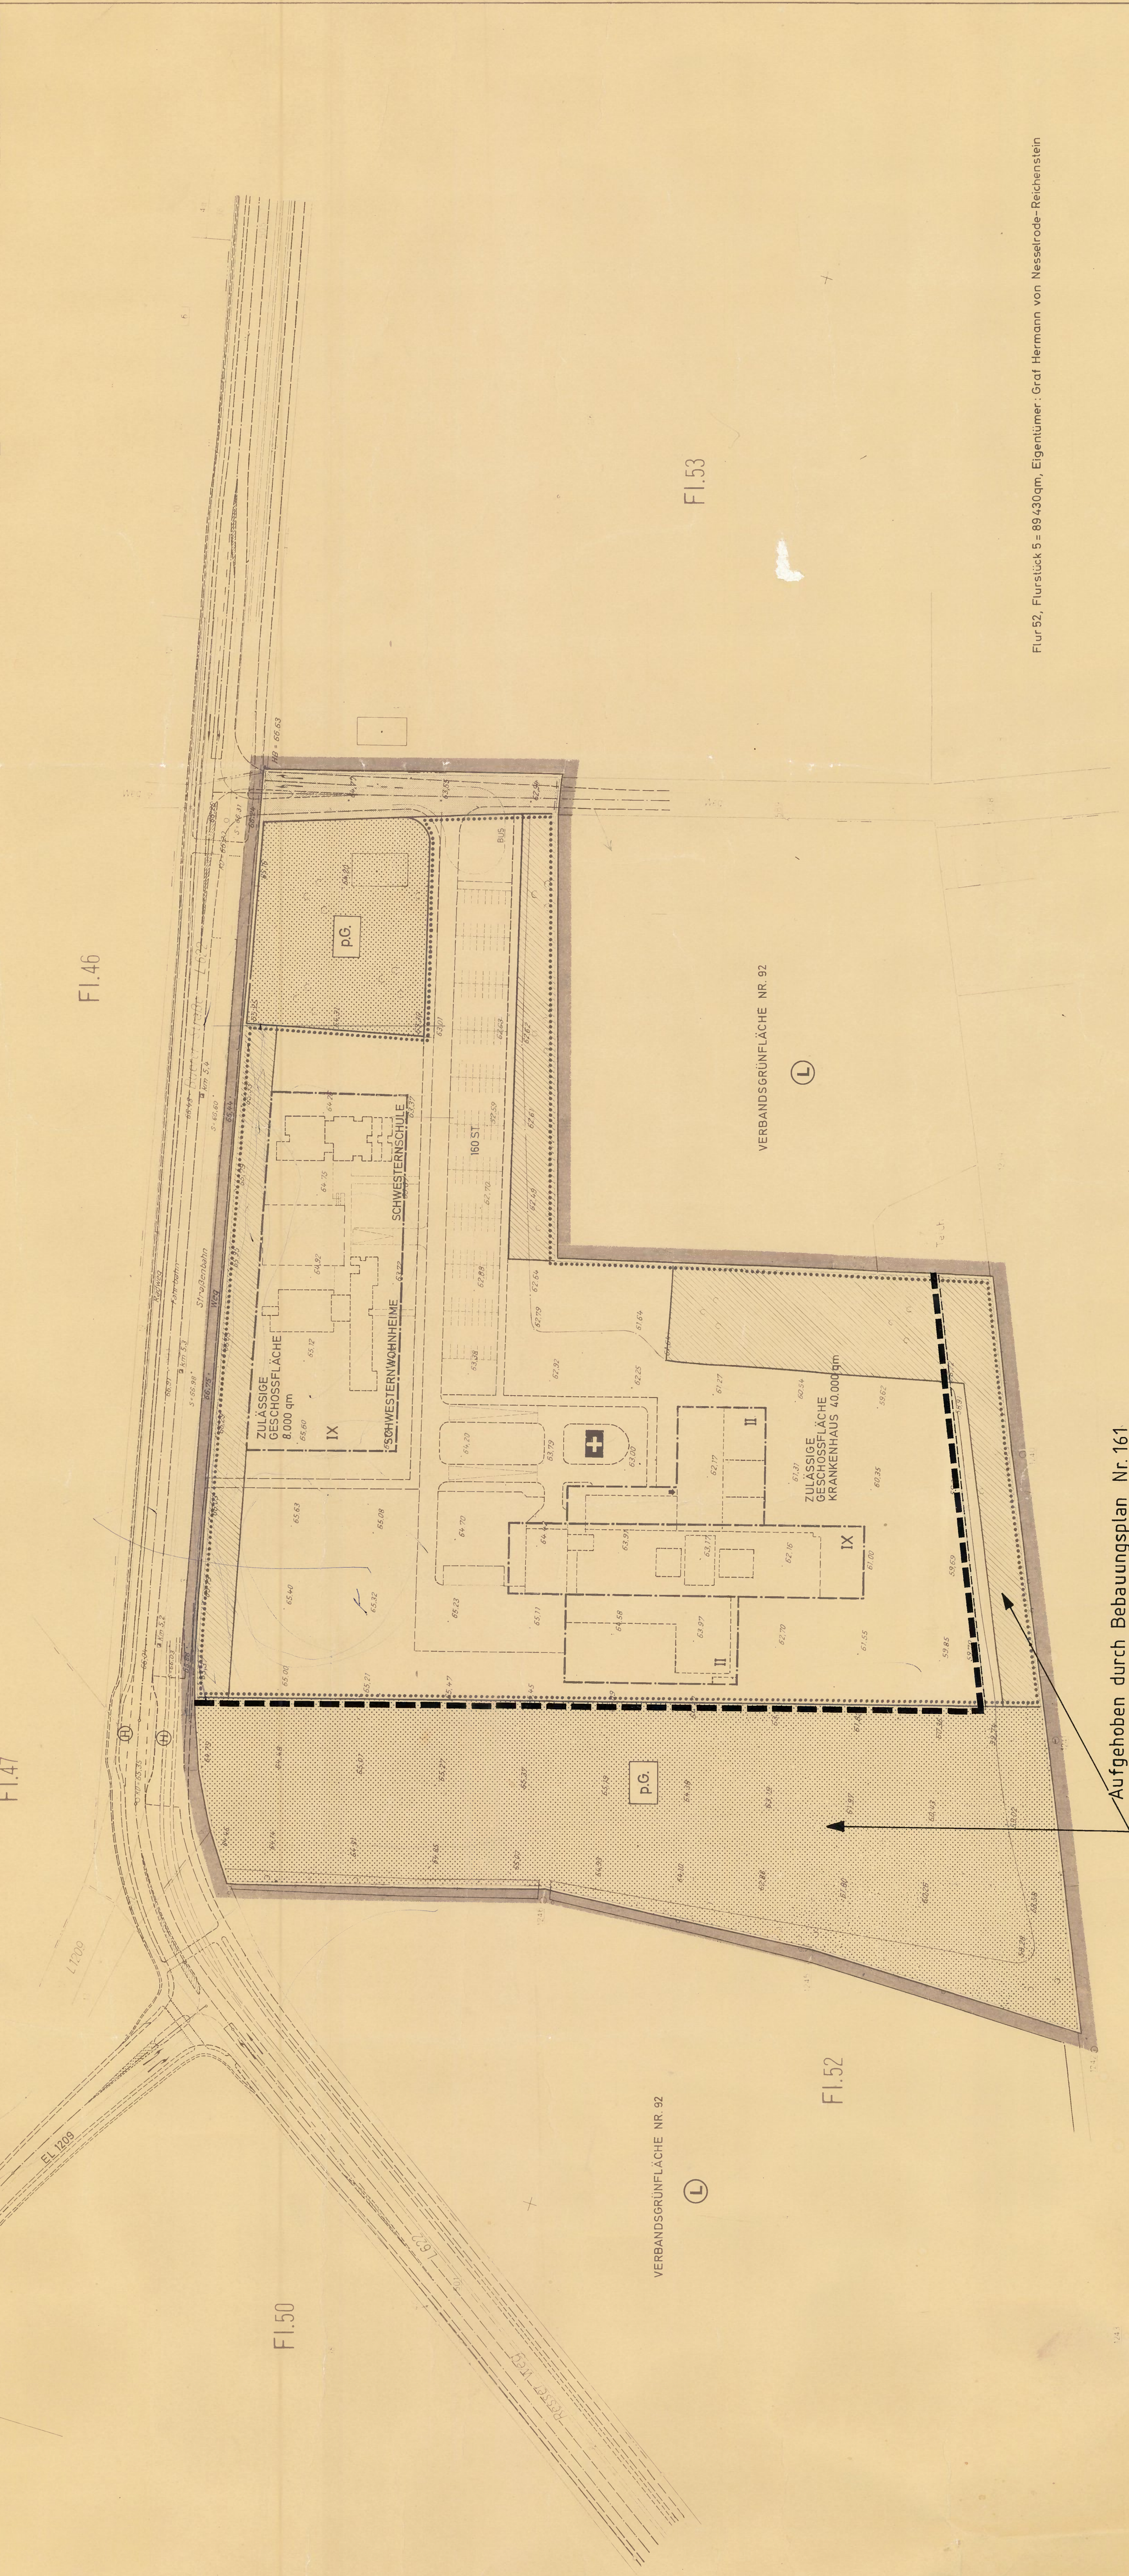


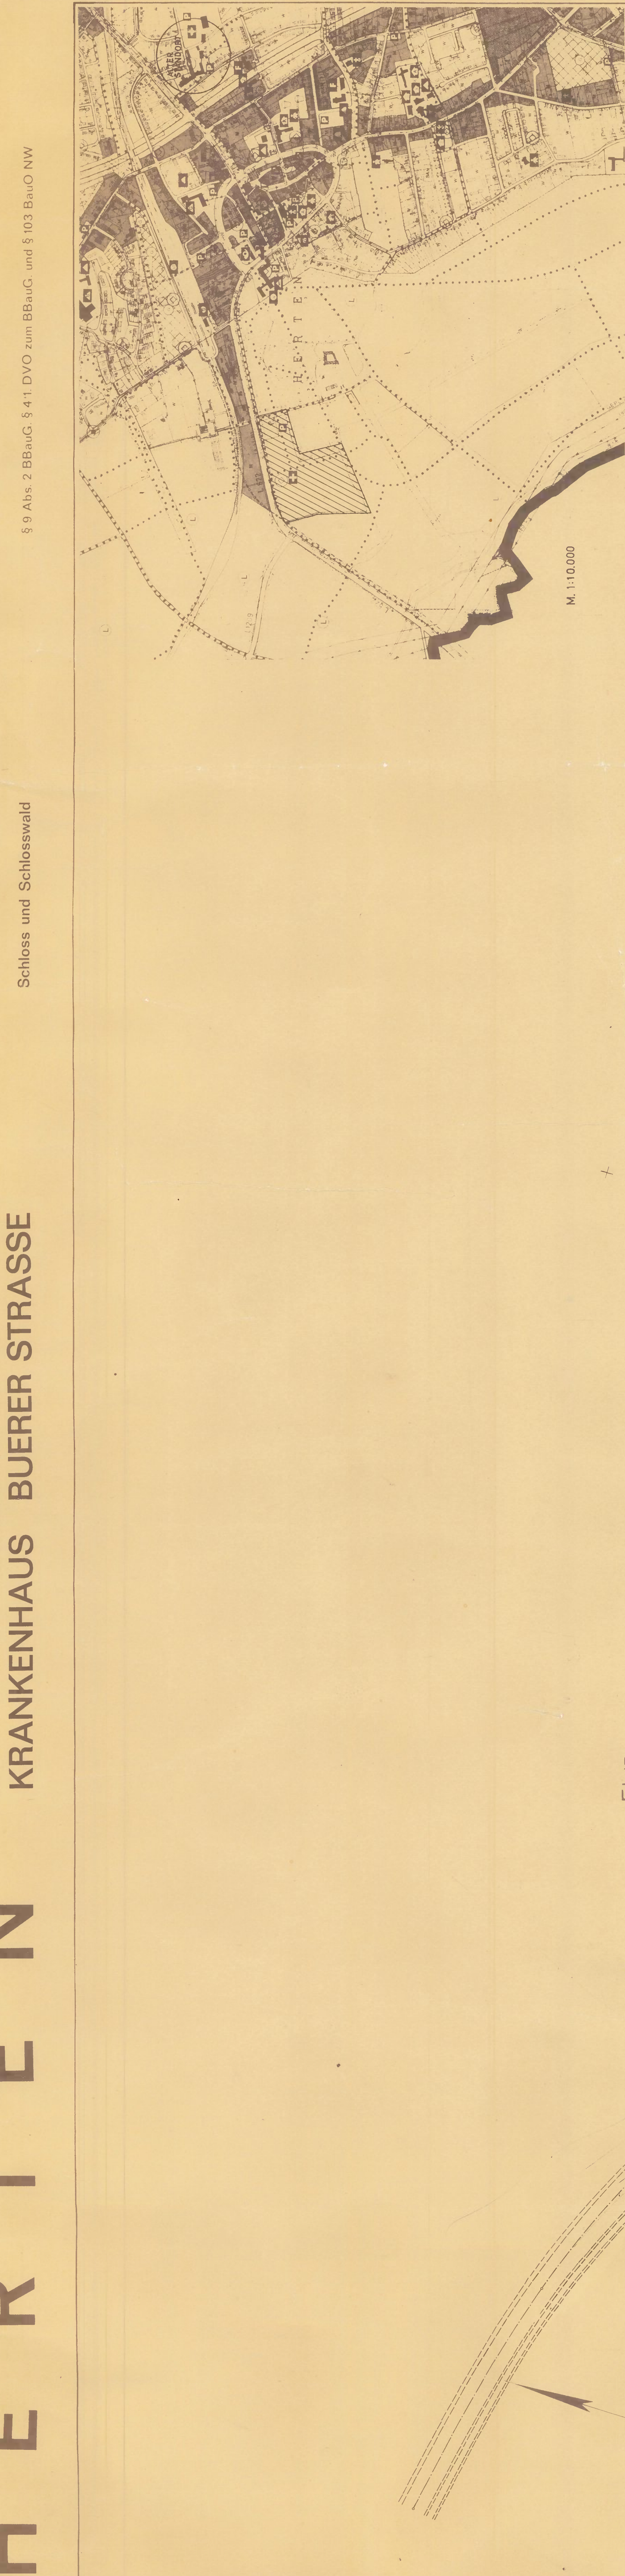

Aufgehoben durch Bebauungsplan Nr. 161

Flur 92, Flurstück 5 = 89.430qm, Eigentümer: Graf Hermann von Nesselrode-Reichenstein

Official stamps and signatures at the bottom of the page, including dates like 15. Juli 1970, 15. April 1971, 24. Februar 1971, and 2. Oktober 1971, along with various official seals and handwritten notes.